


PLYWOOD SUBFLOOR

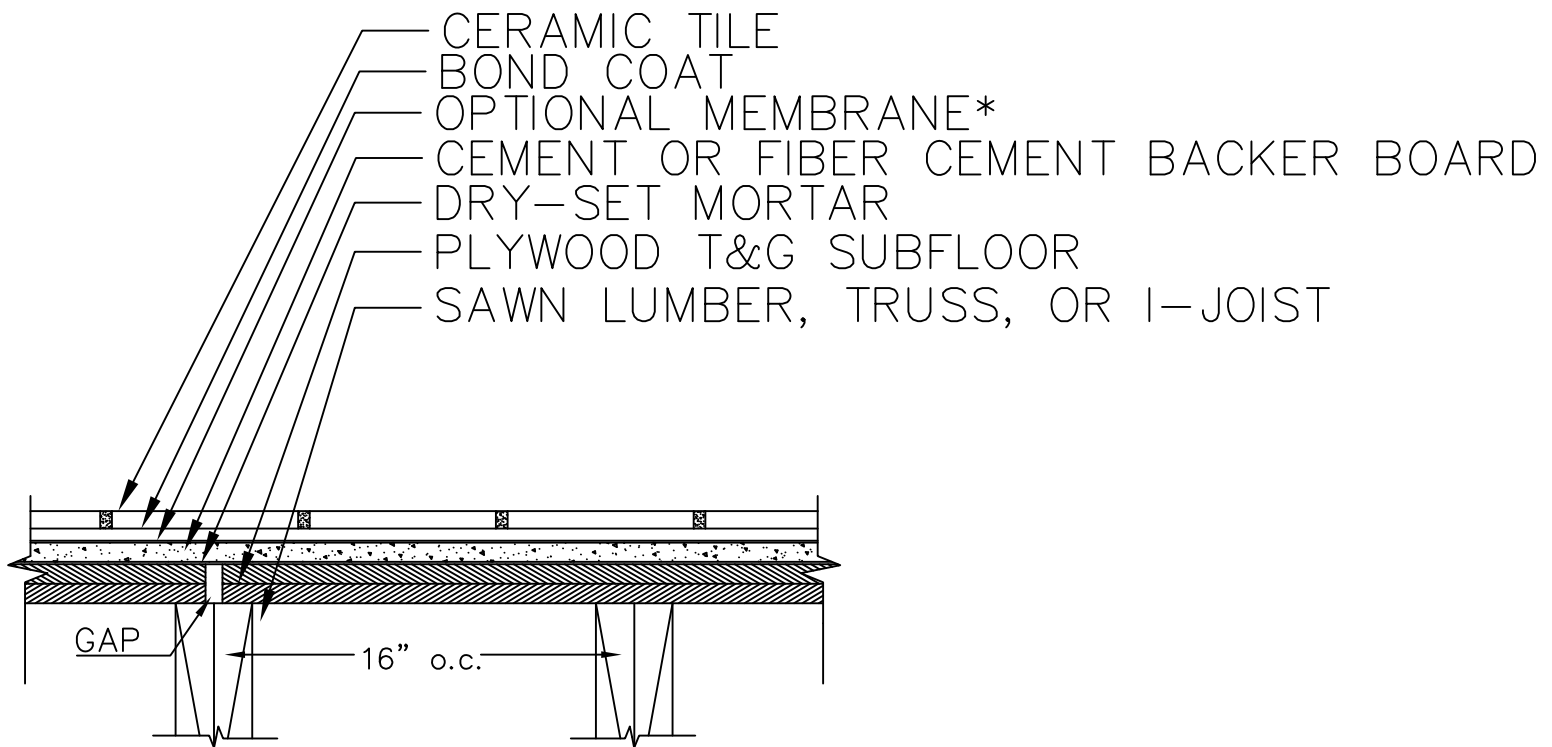

*USE OF A MEMBRANE IS OPTIONAL.
SEE MEMBRANE OPTIONS